


PREPA'S TRANSMISSION SYSTEM 2014

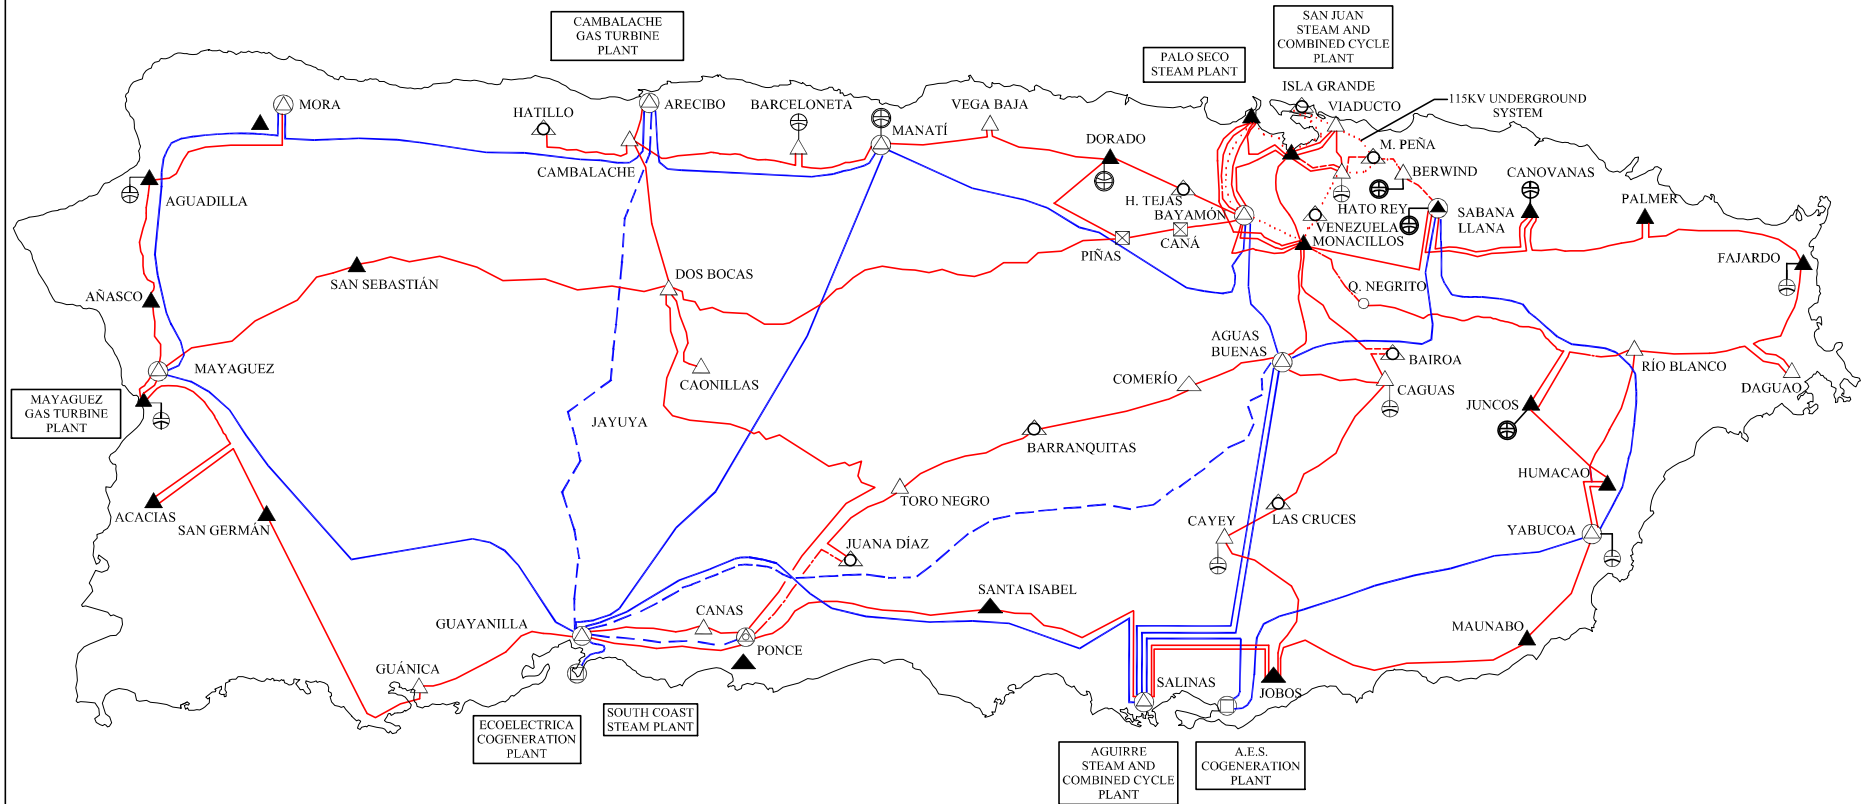

LEGEND:

	230 KV LINE		230/115 KV TRANSFORMER
	NEW 230 KV LINE		NEW 230/115 KV TRANSFORMER
	RECONSTRUCTED 230 KV LINE		230/115 KV TRANSFORMER INCREASE CAPACITY
	115 KV LINE		115/38 KV TRANSFORMER
	NEW 115 KV LINE		NEW 115/38 KV TRANSFORMER
	RECONSTRUCTED 115 KV LINE		115/38 KV TRANSFORMER INCREASE CAPACITY
	115 KV UNDERGROUND LINE		230 KV SWITCHYARD
	115 KV CAPACITOR BANK		NEW 230 KV SWITCHYARD
	NEW 115 KV CAPACITOR BANK		NEW 115 KV SWITCHYARD

PLANNED TRANSMISSION SYSTEM IMPROVEMENTS THRU FY 2014

After PREPA